


E1 LEFT ELEVATION
SCALE $\frac{1}{2}" = 1' - 0"$
RIGHT ELEV. OPPOSITE

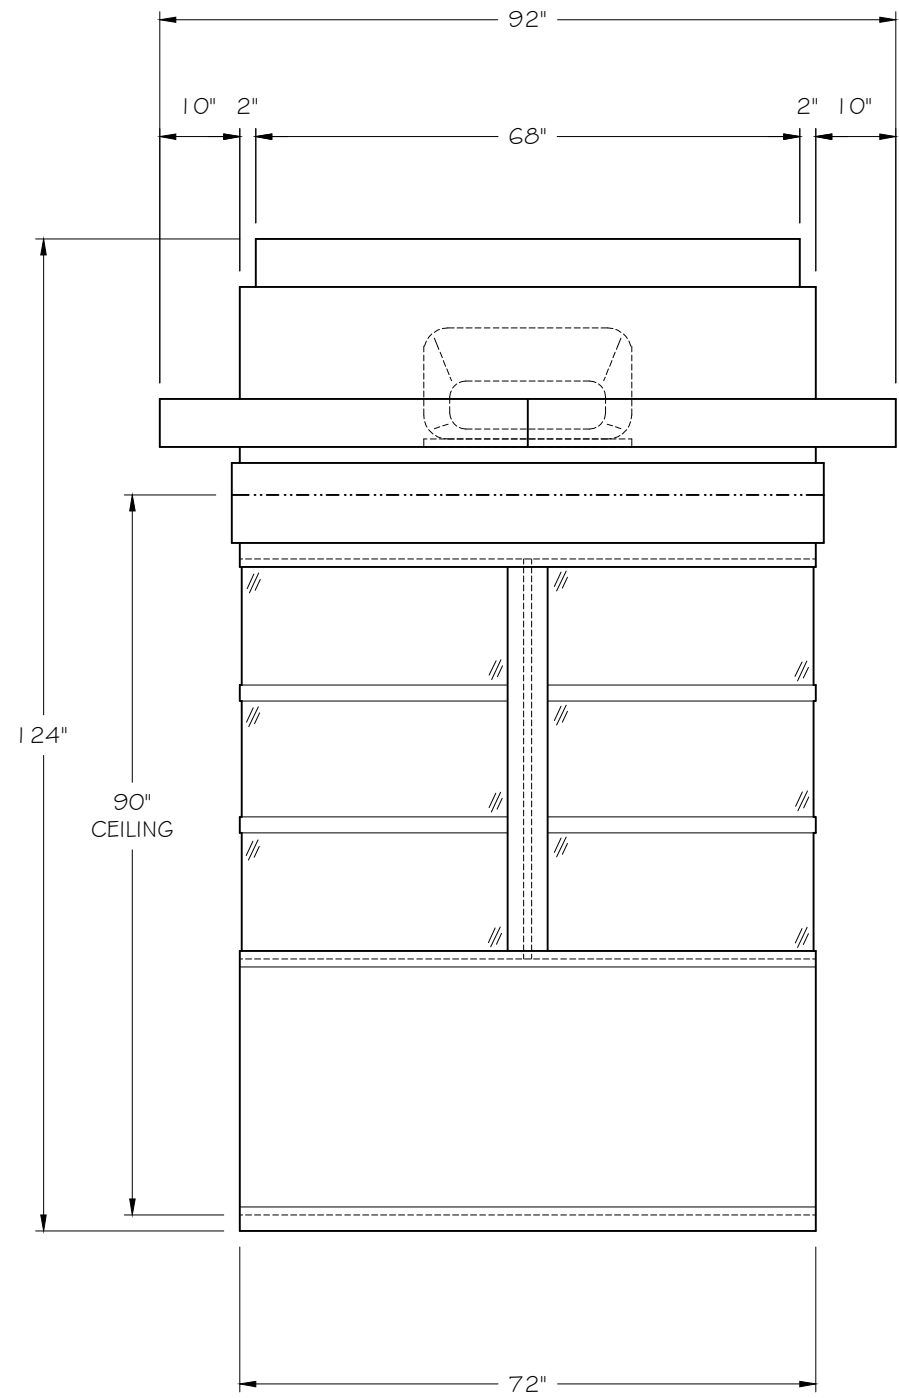

E2 FRONT ELEVATION
SCALE $\frac{1}{2}" = 1' - 0"$
REAR ELEV. OPPOSITE

ROUND END

B.I.G. ENTERPRISES

THESE PLANS, DRAWINGS, AND/OR CADD FILES ARE THE COPYRIGHTED WORK OF B.I.G. ENTERPRISES AND IS A TRADEMARK OF B.I.G. ENTERPRISES. COPYING OR UNAUTHORIZED USE OF THESE DESIGNS OR ITS LIKENESS WILL BE PROSECUTED TO THE MAXIMUM EXTENT PERMITTED UNDER APPLICABLE STATE AND FEDERAL LAW. © B.I.G. ENTERPRISES 1988 ALL RIGHTS RESERVED




THIS IS ONLY A SAMPLE SPECIFICATION AND/OR DRAWING. WE URGE YOU TO DISCUSS YOUR PROJECT WITH A B.I.G. SALES PERSON TO INSURE THIS SAMPLE SPEC, AND/OR DRAWING MEETS YOUR NEEDS AND TO VERIFY ALL CODES WHERE YOUR UNIT WILL BE INSTALLED ARE ACCURATELY IDENTIFIED IN THE DRAWING, AND/OR SPEC.

B.I.G. ENTERPRISES, INC.
9702 E. RUSH STREET
SOUTH EL MONTE, CA 91733-1730
(626) 448-1449



LEGEND:

- 1 36" x 80" SLIDING DOOR
- 2 SHELF
- 3 3" CORD ACCESS HOLE
- 4 RECEPTACLES
- 5 JUNCTION BOX
- 6 FLUORESCENT FIXTURES
- 7 LOAD CENTER
- 8 ELECTRICAL CABINET
- 9 THERMOSTAT
- 10 AIR CONDITIONER
- 11 INTERIOR LIGHT SWITCH
- 12 ANCHOR CLIP (4 PLACES)
- 13 OVERHANG
- 14 DOWNSPOUT

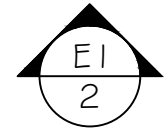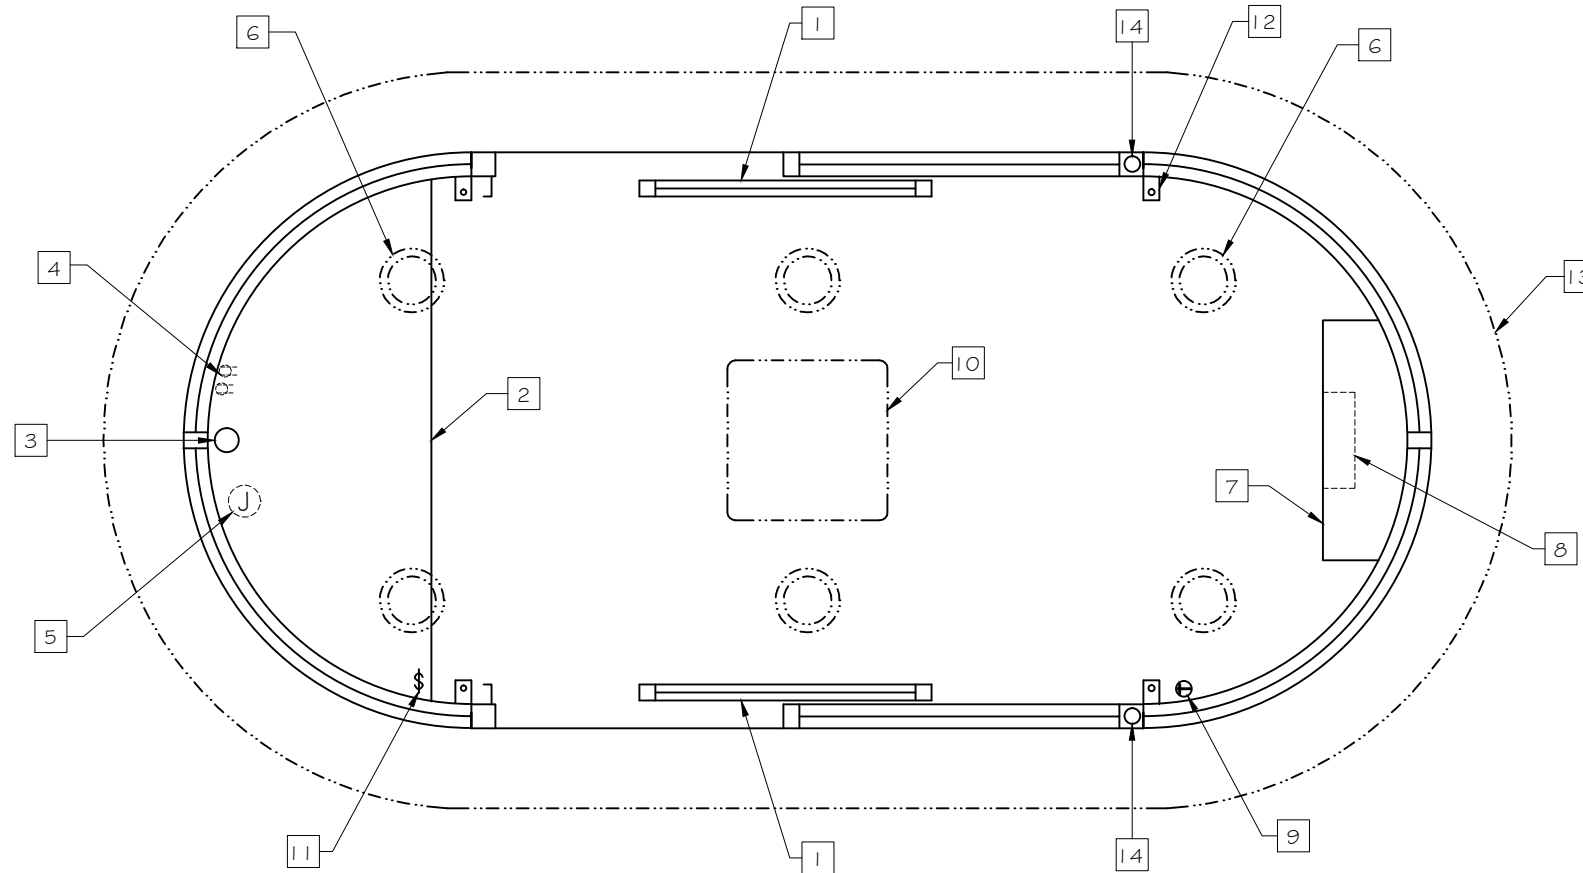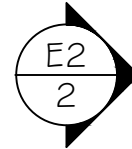




FLOOR PLAN

SCALE 1/2" = 1' - 0"

B.I.G. ENTERPRISES

THESE PLANS, DRAWINGS, AND/OR CADD FILES ARE THE COPYRIGHTED WORK OF B.I.G. ENTERPRISES AND IS A TRADEMARK OF B.I.G. ENTERPRISES. COPYING OR UNAUTHORIZED USE OF THESE DESIGNS OR ITS LIKENESS WILL BE PROSECUTED TO THE MAXIMUM EXTENT PERMITTED UNDER APPLICABLE STATE AND FEDERAL LAW. © B.I.G. ENTERPRISES 1988 ALL RIGHTS RESERVED

 INDICATES OPENING THROUGH FLOOR
 INDICATES CHASEWAY OPENING

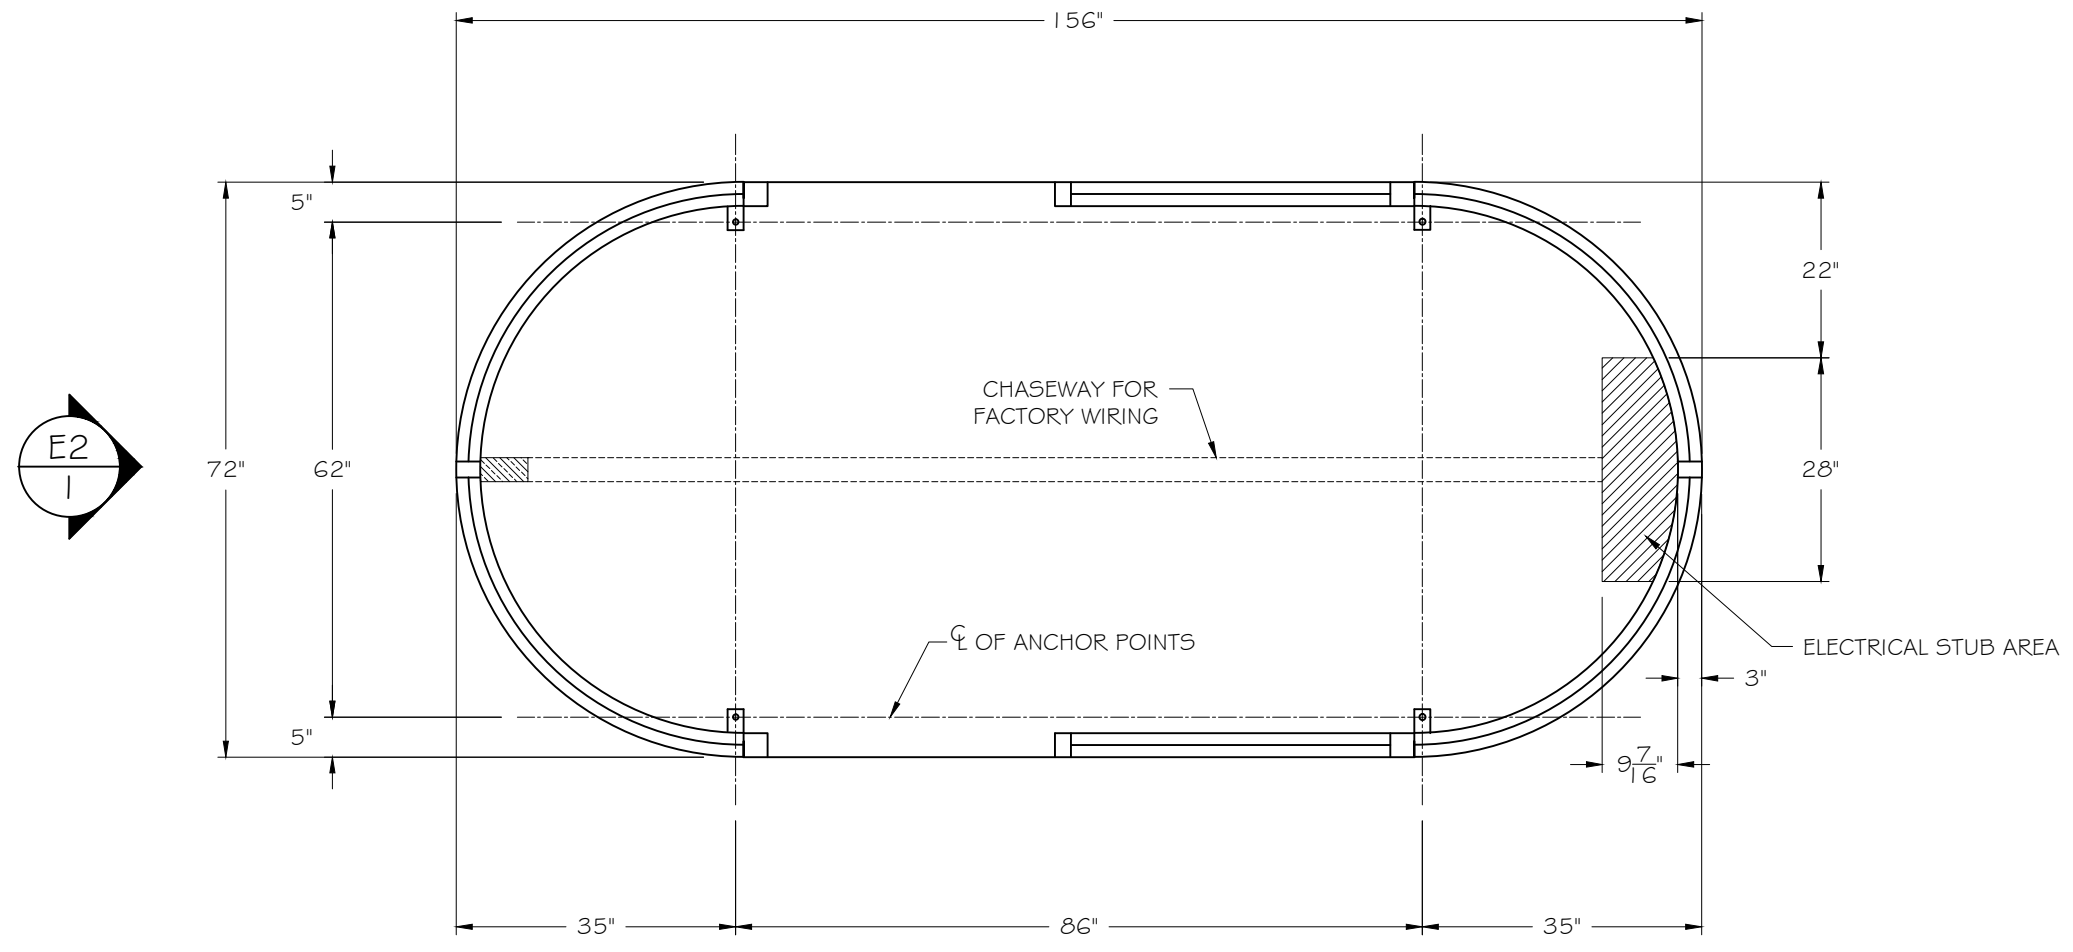

ROUND END

STUB UP AREA &
ANCHOR LOCATIONS
SCALE $\frac{1}{2}'' = 1' - 0''$

B.I.G. ENTERPRISES

THESE PLANS, DRAWINGS, AND/OR CADD FILES ARE THE COPYRIGHTED WORK OF B.I.G. ENTERPRISES AND IS A TRADEMARK OF B.I.G. ENTERPRISES. COPYING OR UNAUTHORIZED USE OF THESE DESIGNS OR ITS LIKENESS WILL BE PROSECUTED TO THE MAXIMUM EXTENT PERMITTED UNDER APPLICABLE STATE AND FEDERAL LAW. © B.I.G. ENTERPRISES 1988 ALL RIGHTS RESERVED

B.I.G. ENTERPRISES, INC.
9702 E. RUSH STREET
SOUTH EL MONTE, CA 91733-1730
(626) 448-1449

